


W

AREA CALCULATION

SL.NO	FLAT NO	SUPER.BUILT UP AREA
1	G01-3BHK	1568.00 SFT.
2	G02-2BHK	1119.00 SFT.
3	G03-2BHK	1391.00 SFT.
4	G04-3BHK	1595.00 SFT.
5	G05-3BHK	1600.00 SFT.
6	G06-2BHK	1230.00 SFT.
7	G07-2BHK	1227.00 SFT.
8	G08-3BHK	1490.00 SFT.

S

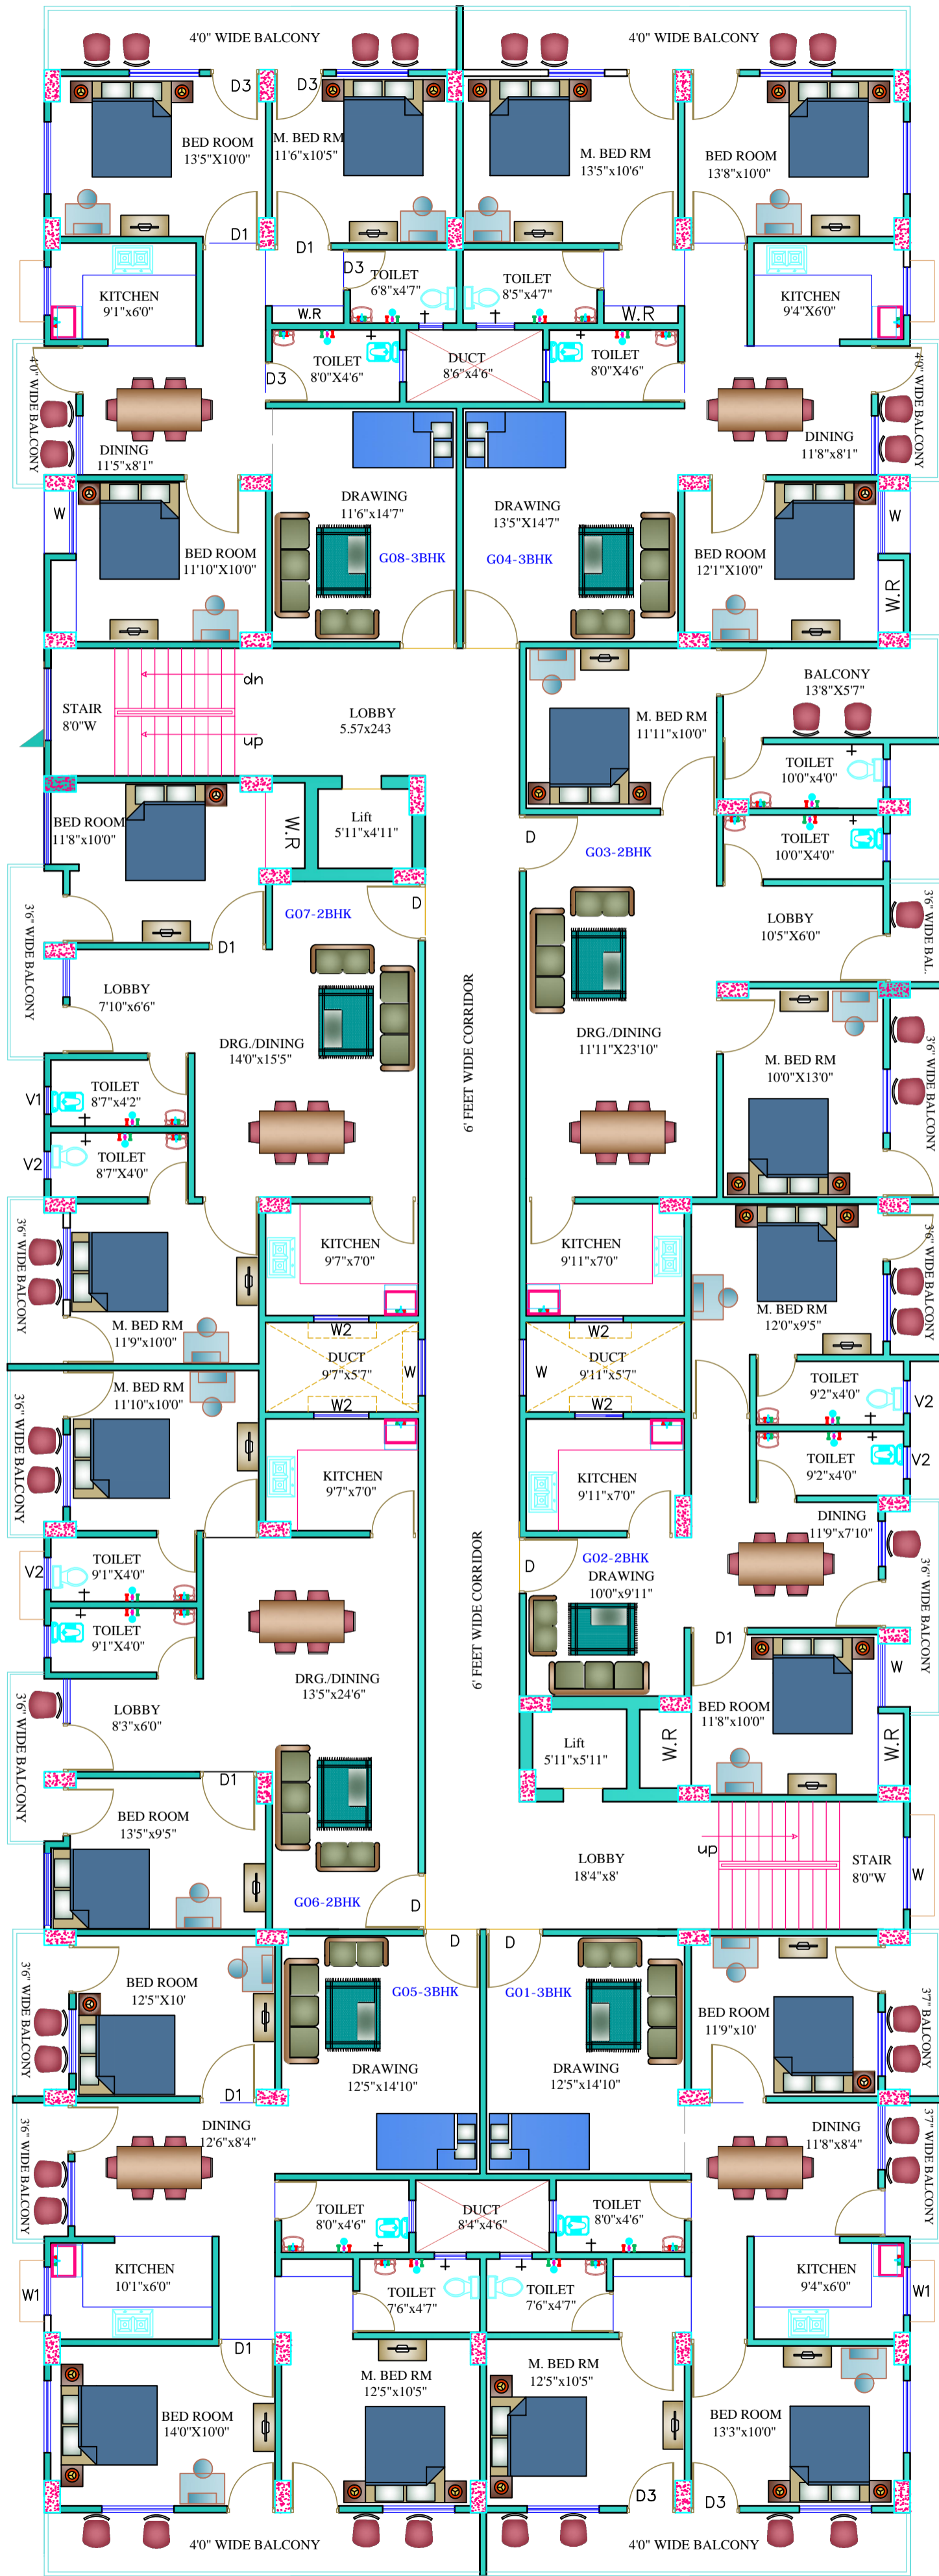

E BOOKING DRAWING (G+4)



NORTH	JOB OF	PROPOSED BUILDING OF SAMRIDDHI ENGICON PVT.LTD. AT - SIPARA,BHUPATIPUR
	JOB NO.	DRNG TITLE
	PH. NO.	BOOKING DRAWING (KARUNA ENCLAVE)
	DATE	

DIVYAM CONSULTANT,
ENGINEER PLANNER INTERIOR DESIGNER
AUTO CAD,DRAWING & 3D VIEW
(MO. NO:- 9572855070)

APPRD BY	DRN BY	SCALE	DRG. NO.
	Er.sandeep	1" = 6'-0"	A/01